




Paseo De Valencia Improvements One-Way Class IV Bike Lanes

 


Cabot Road Improvements

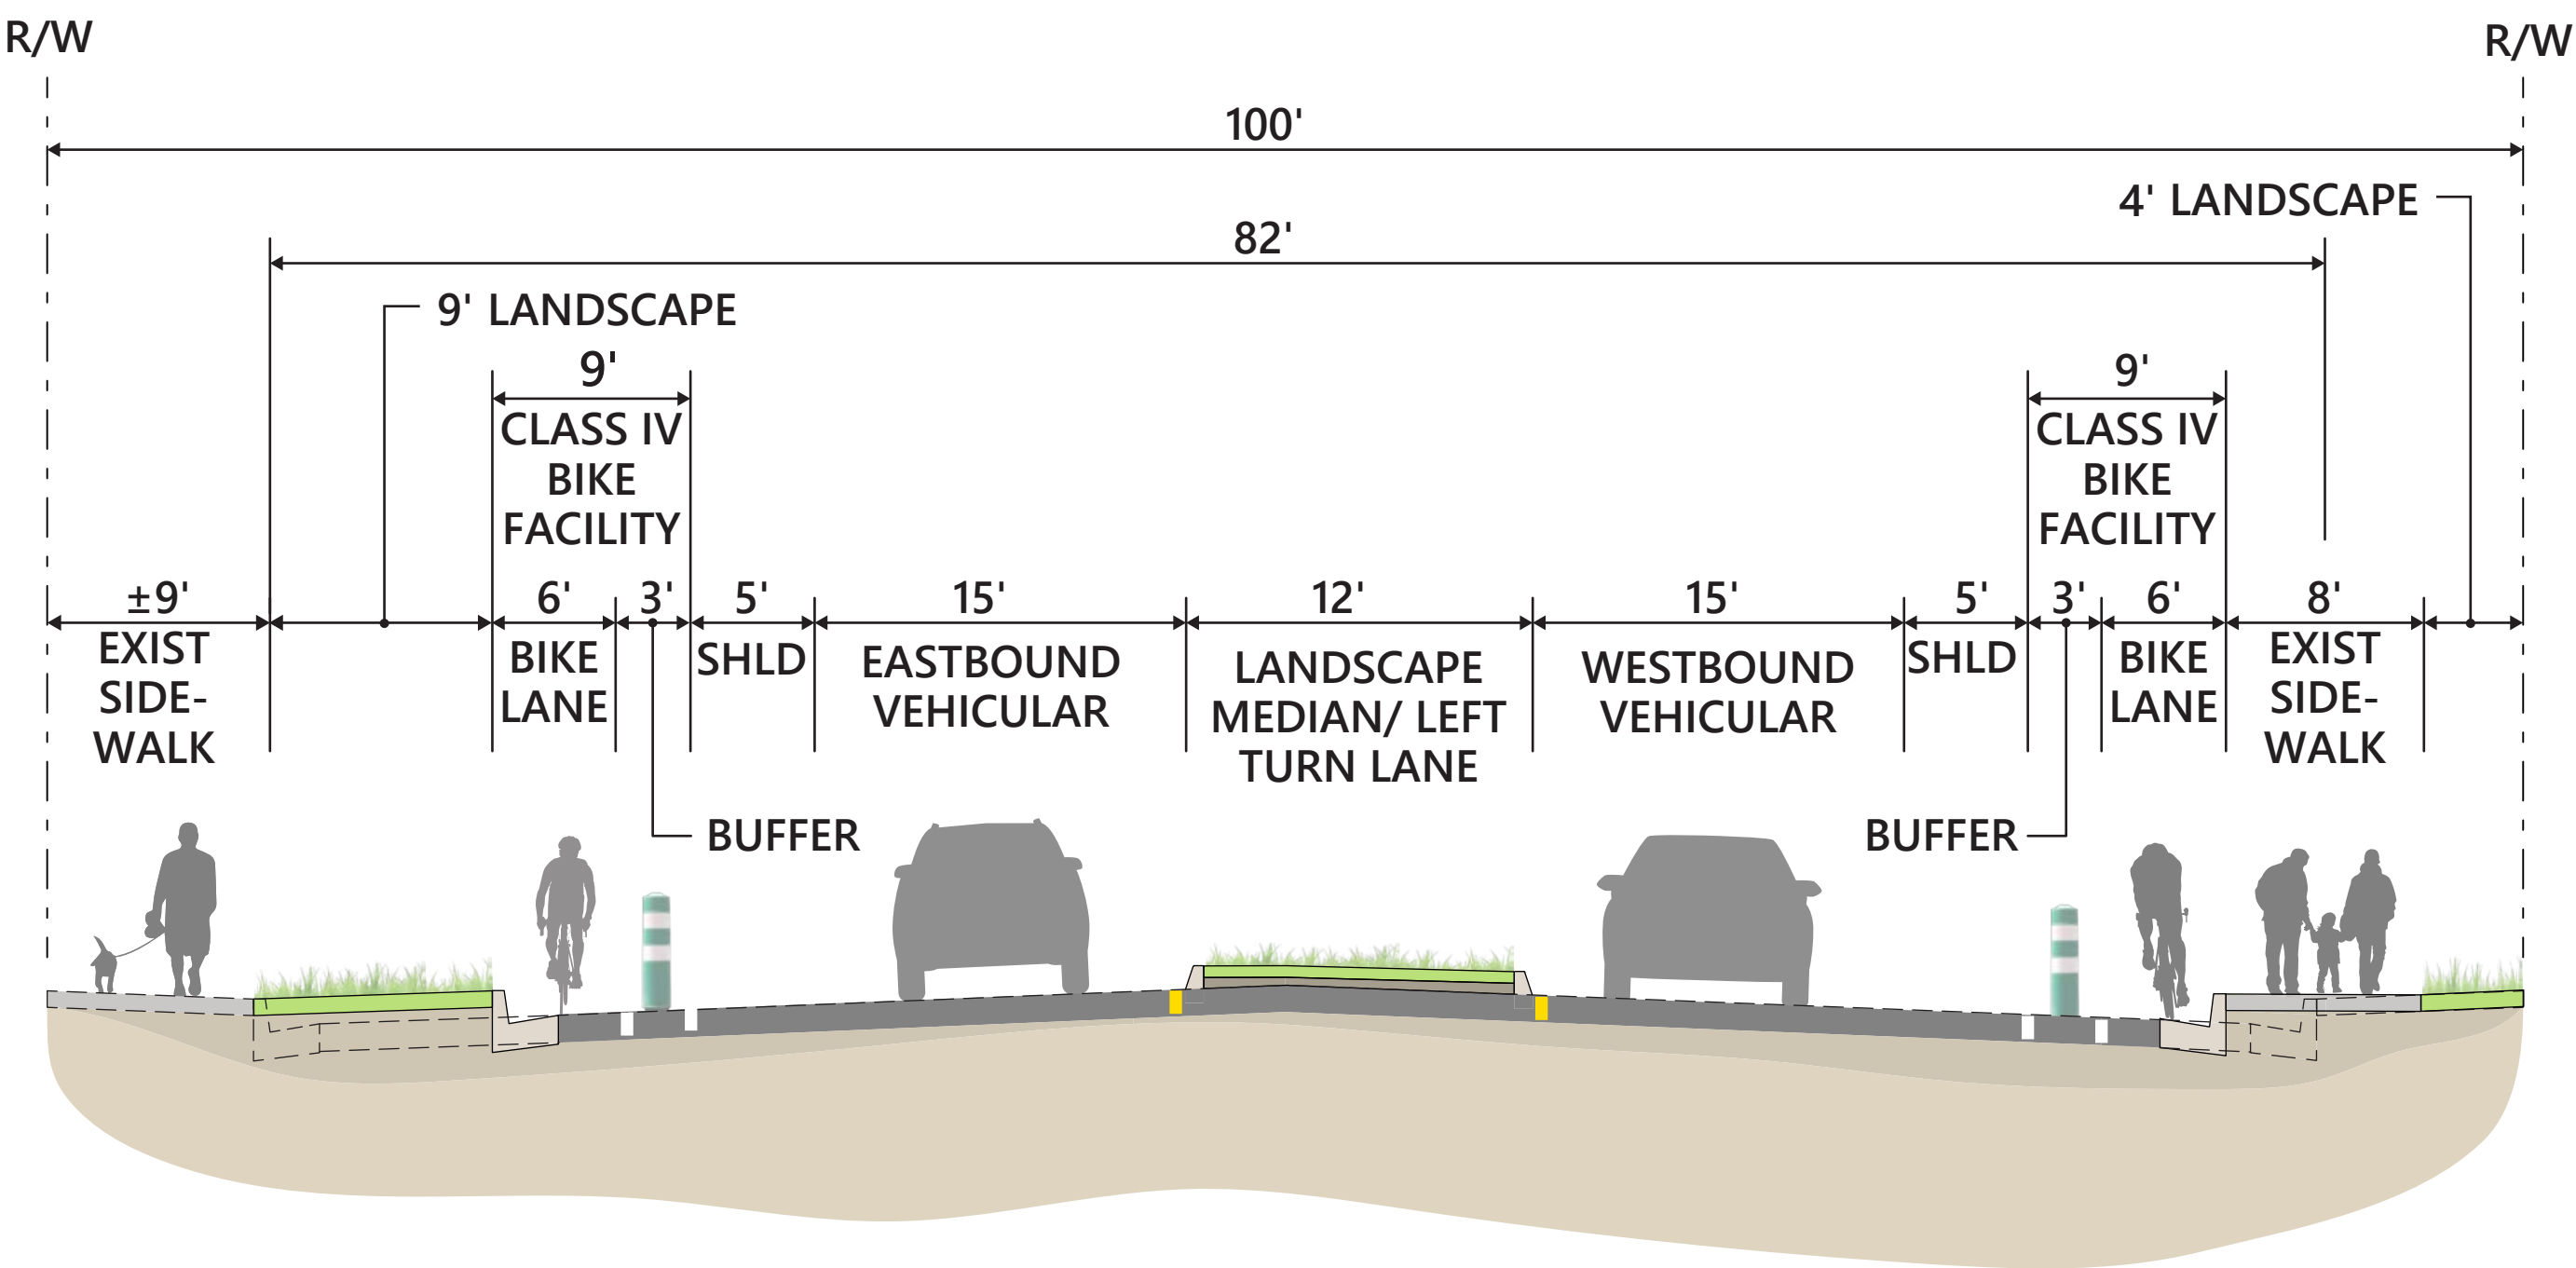


SECTION A-A

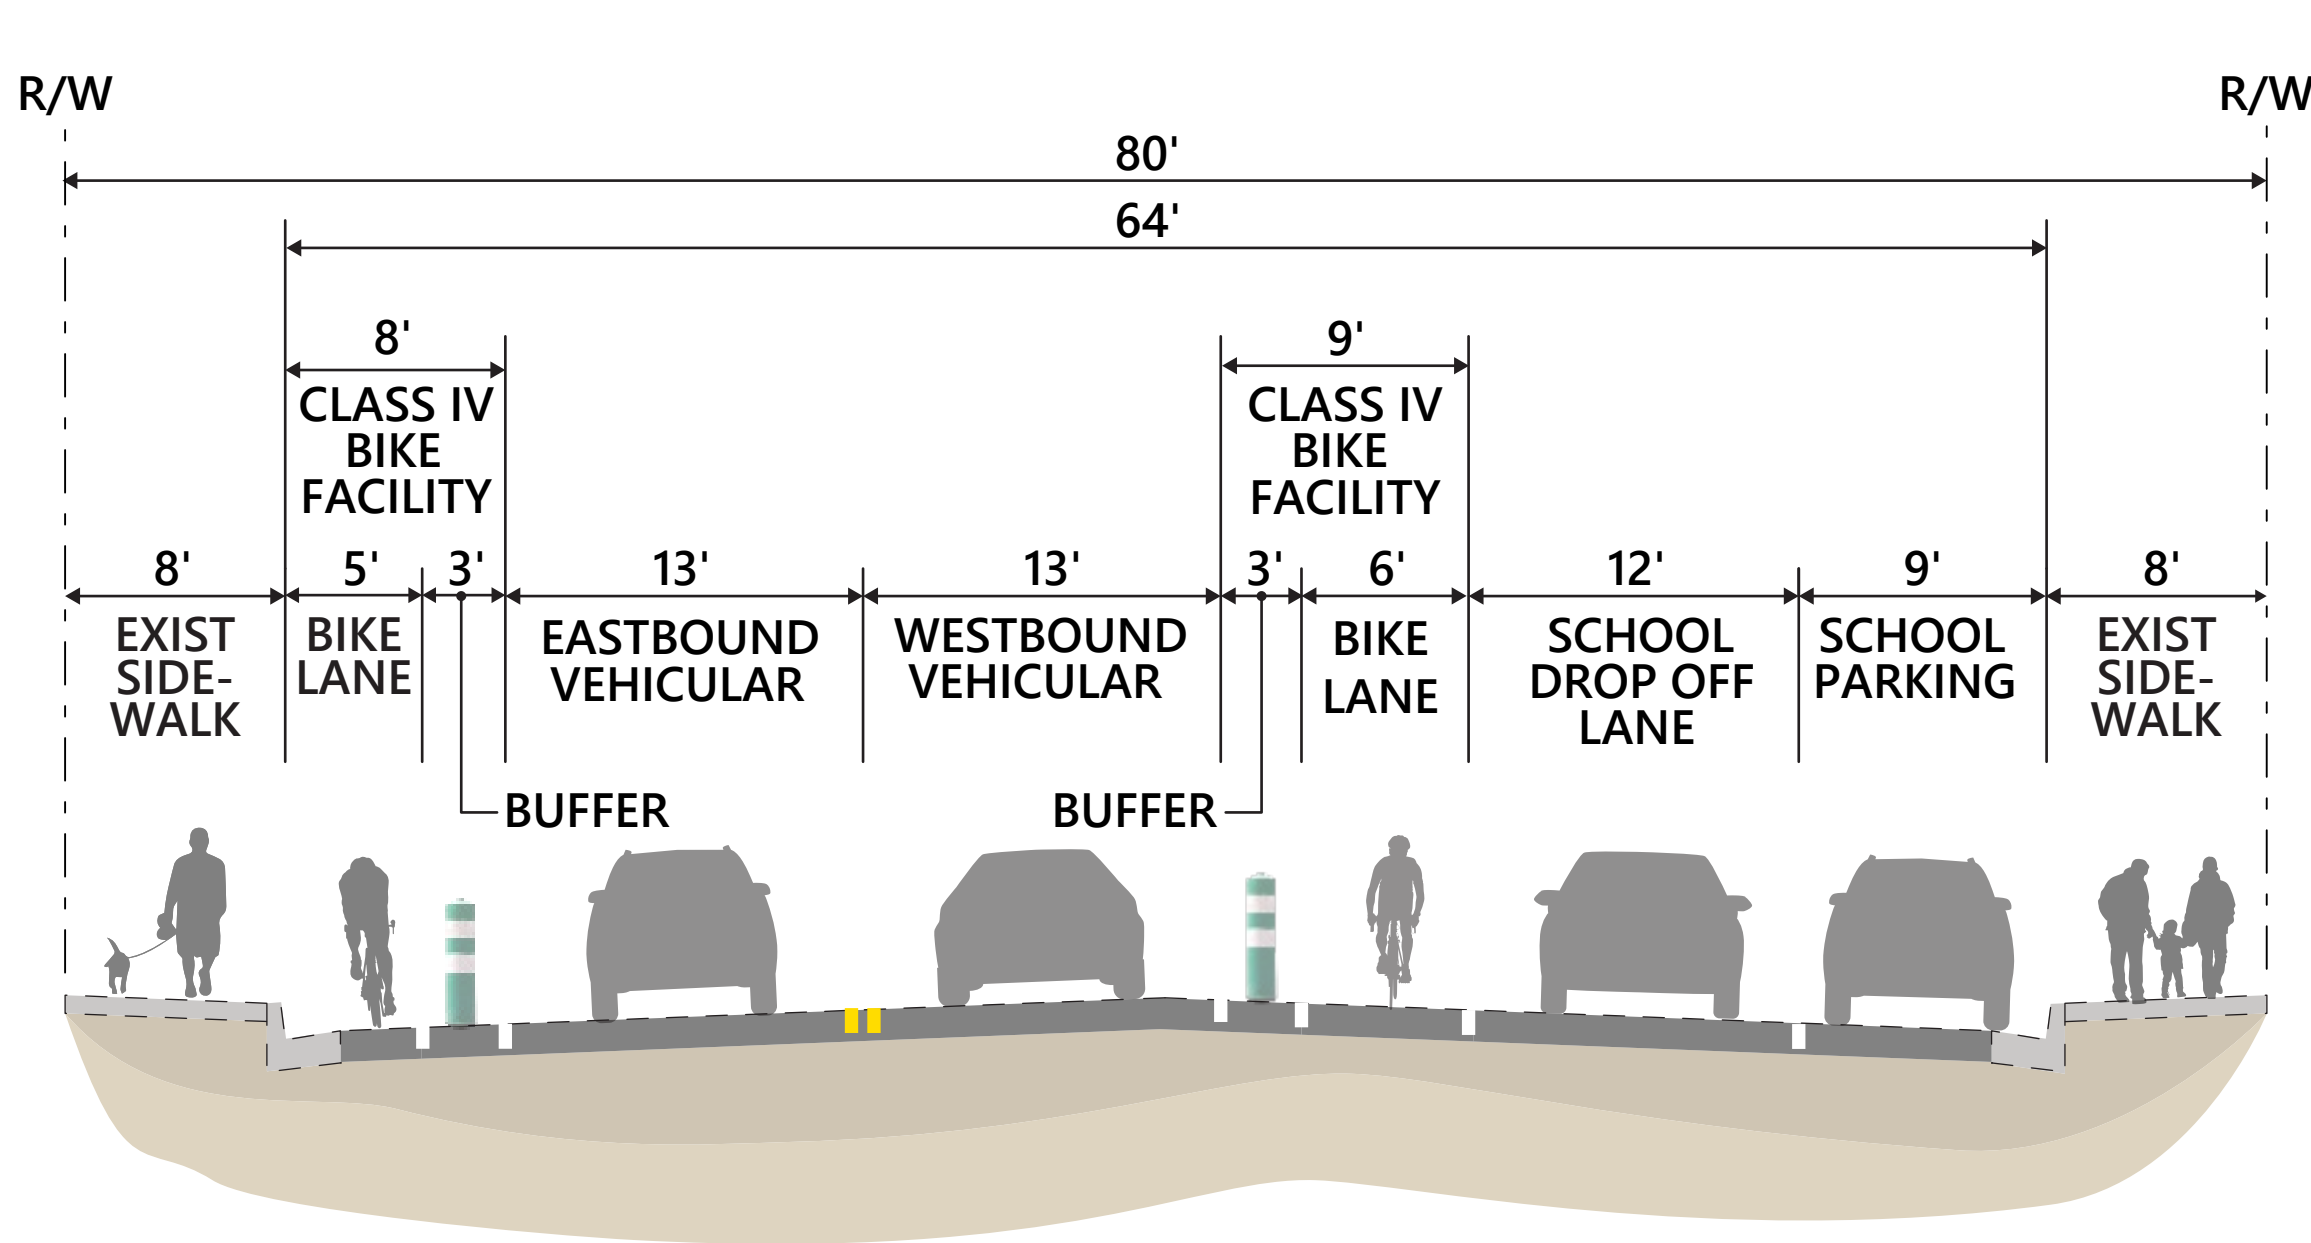

SECTION B-B

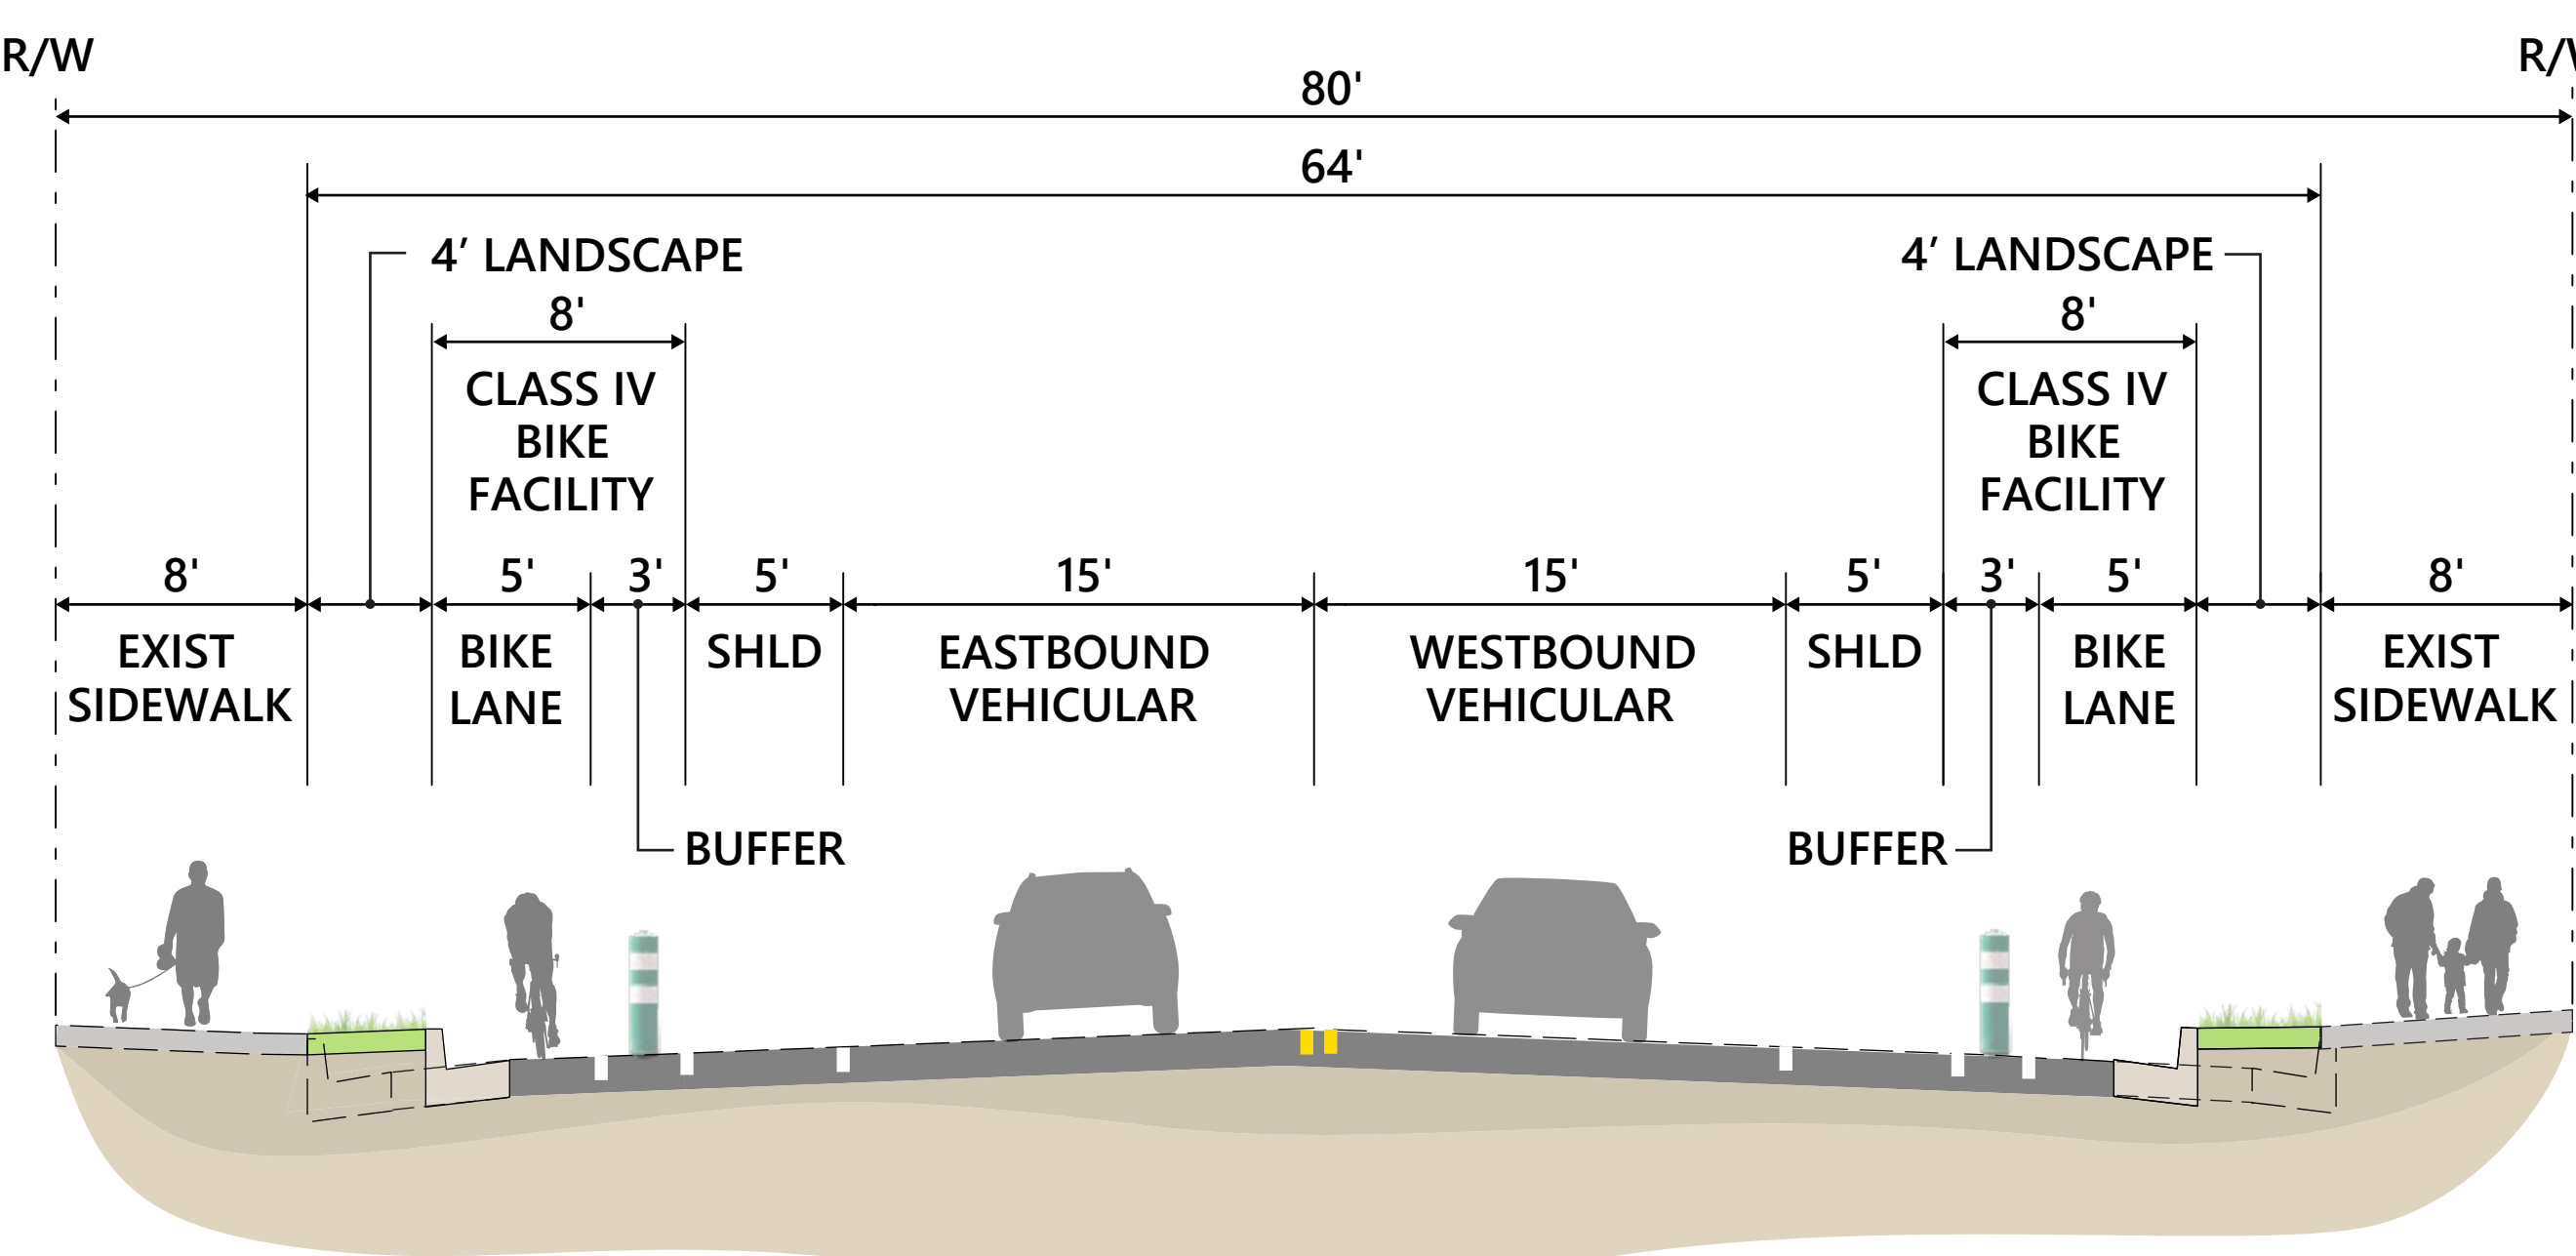

SECTION C-C

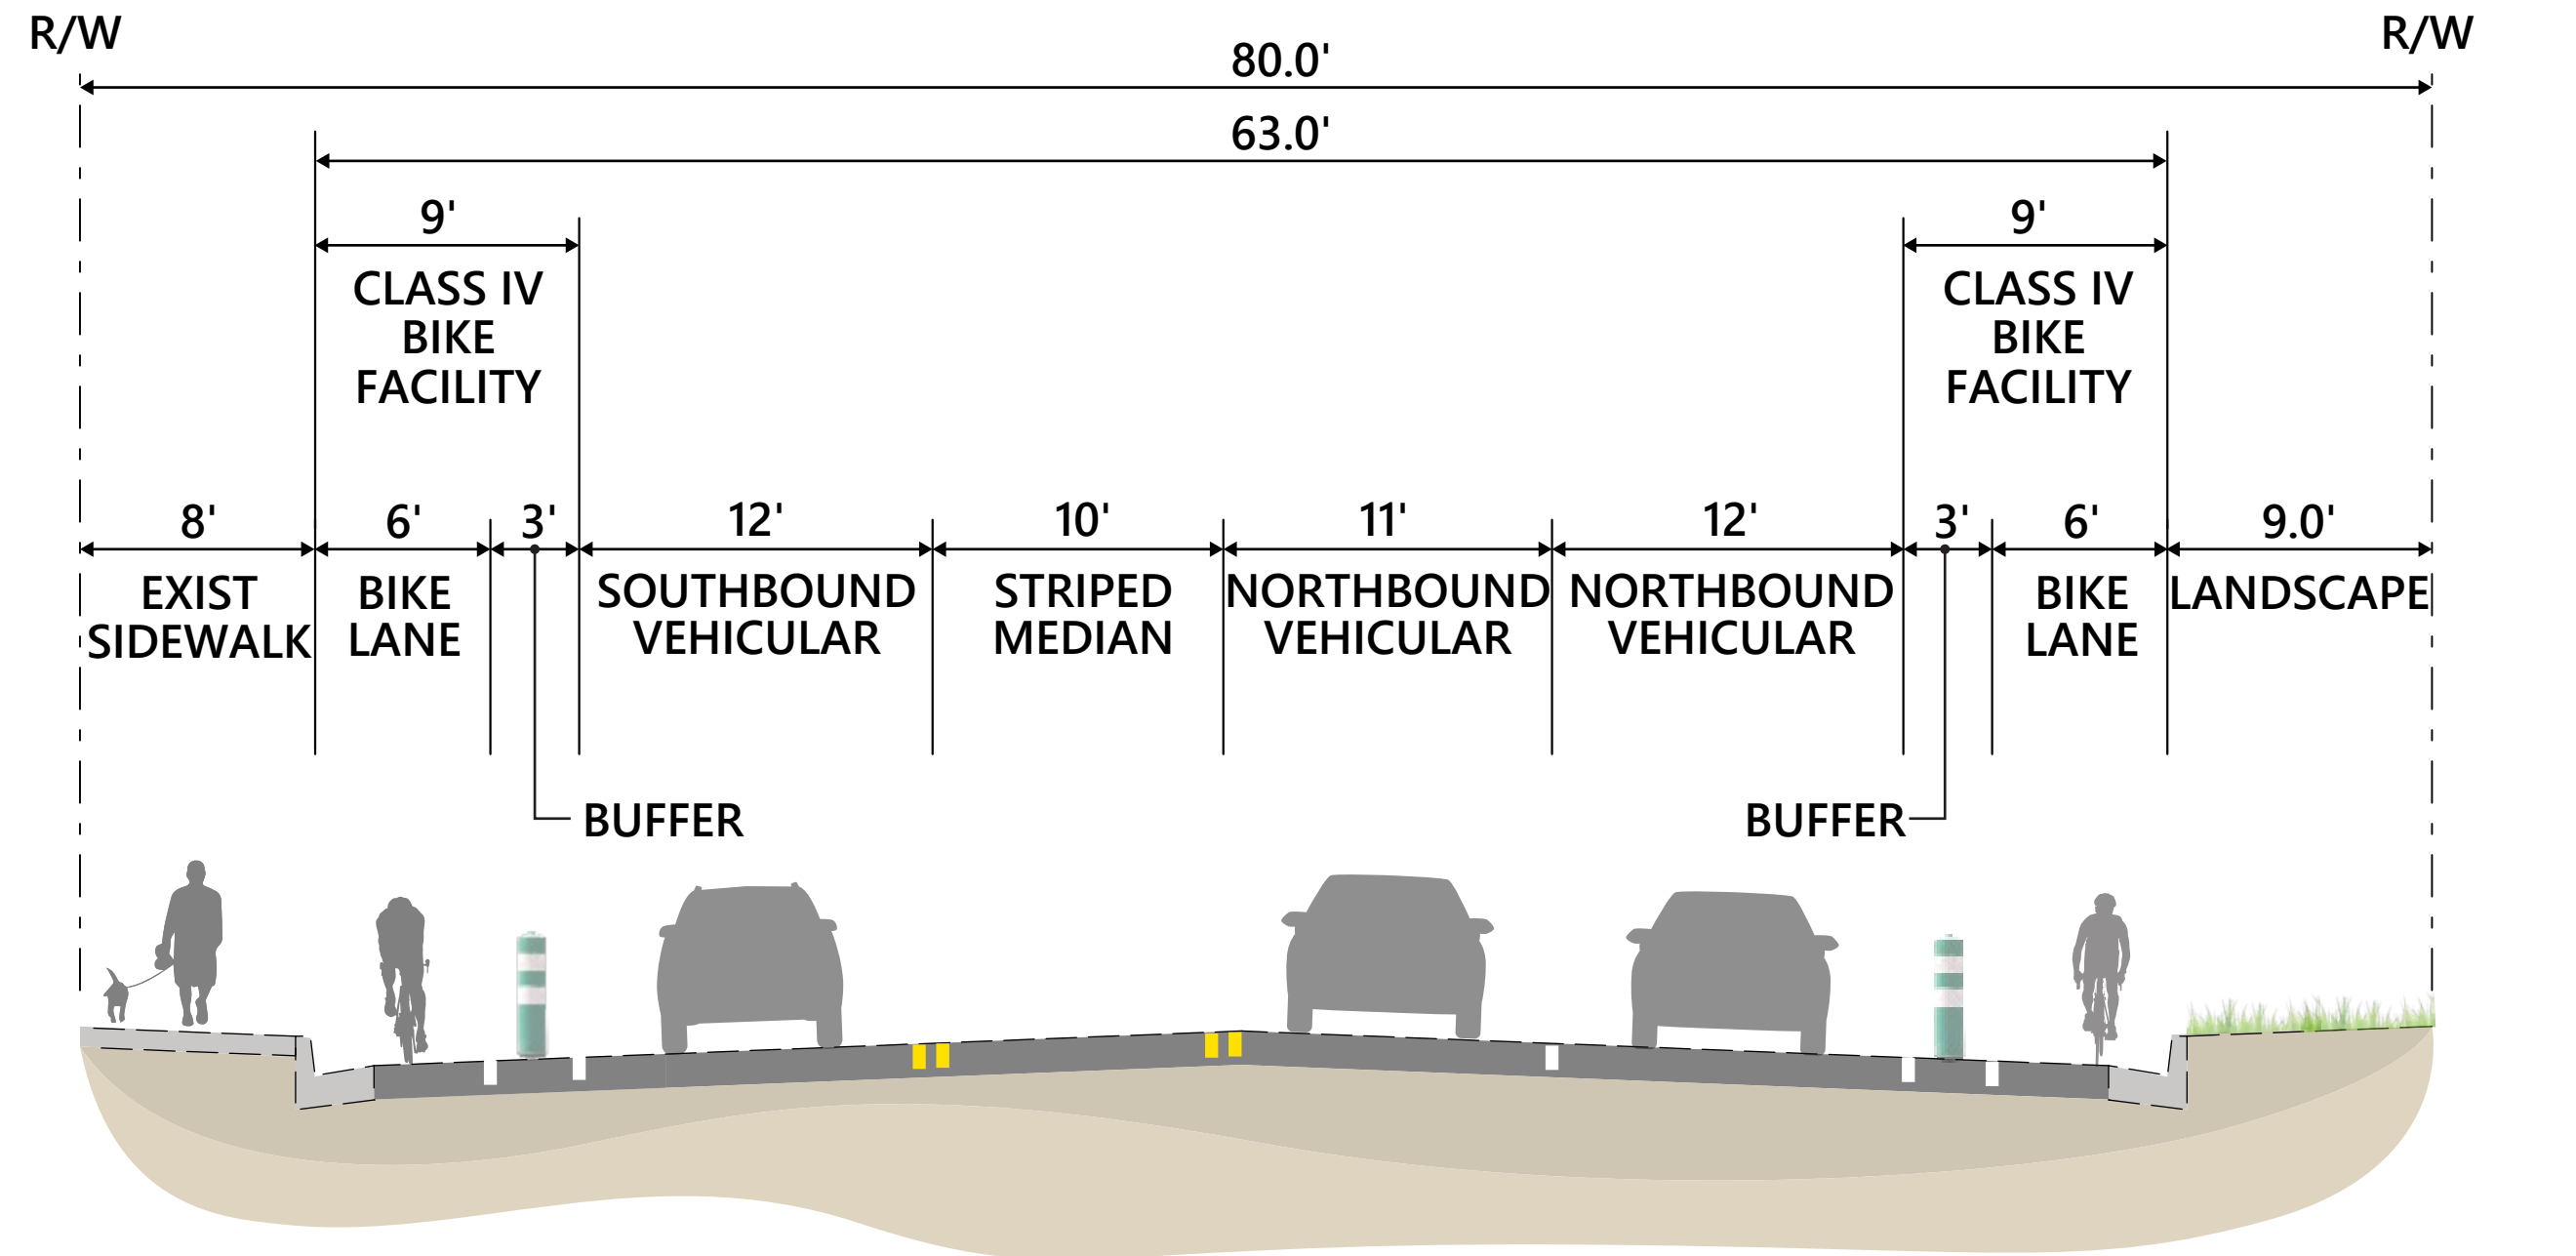

SECTION D-D